



# BARN FLOOR PLAN

SCALE: 3/16" = 1'

 


Basic layout

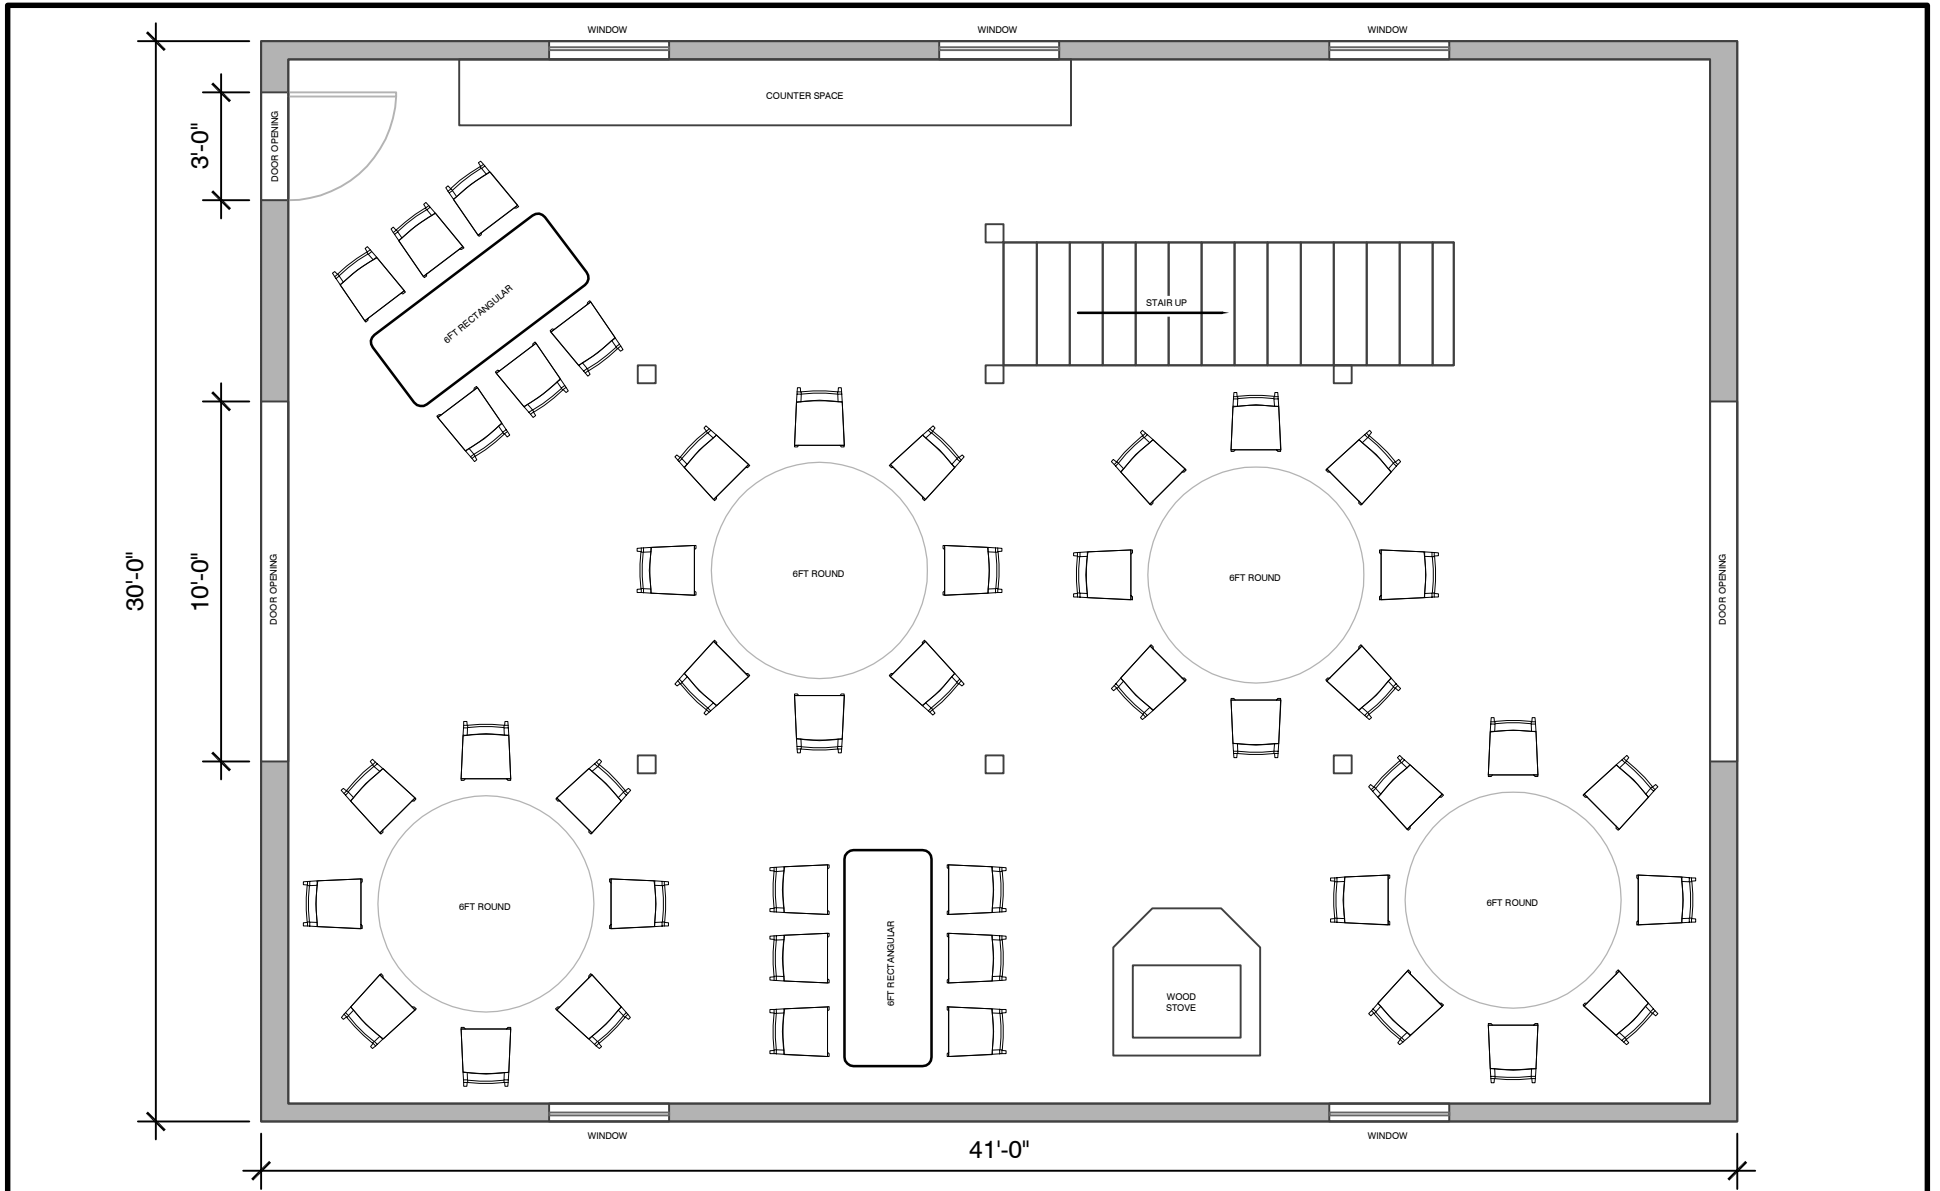


# BARN FLOOR PLAN

SCALE: 3/16" = 1'

 


Layout 1

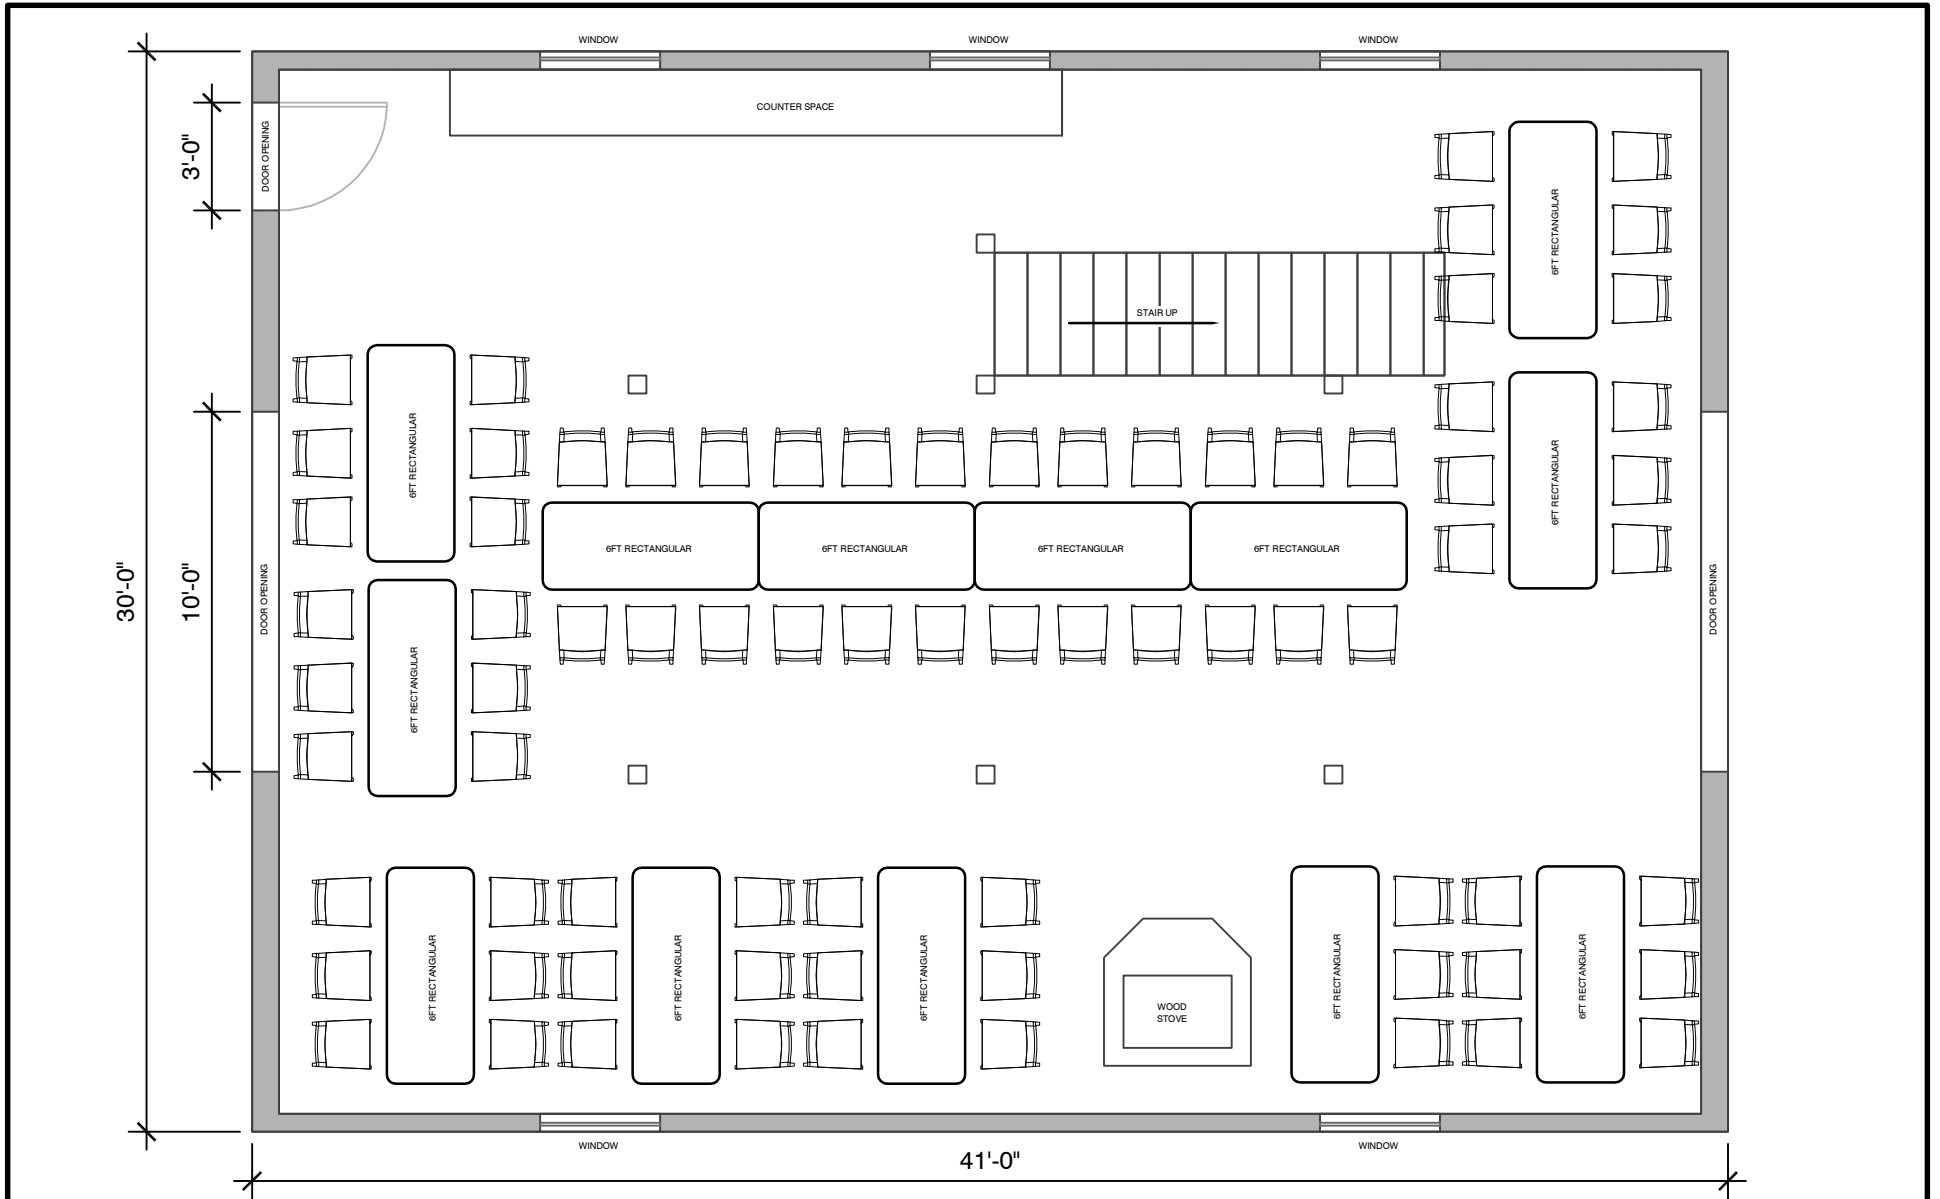


# BARN FLOOR PLAN

SCALE: 3/16" = 1'

 

Layout 2

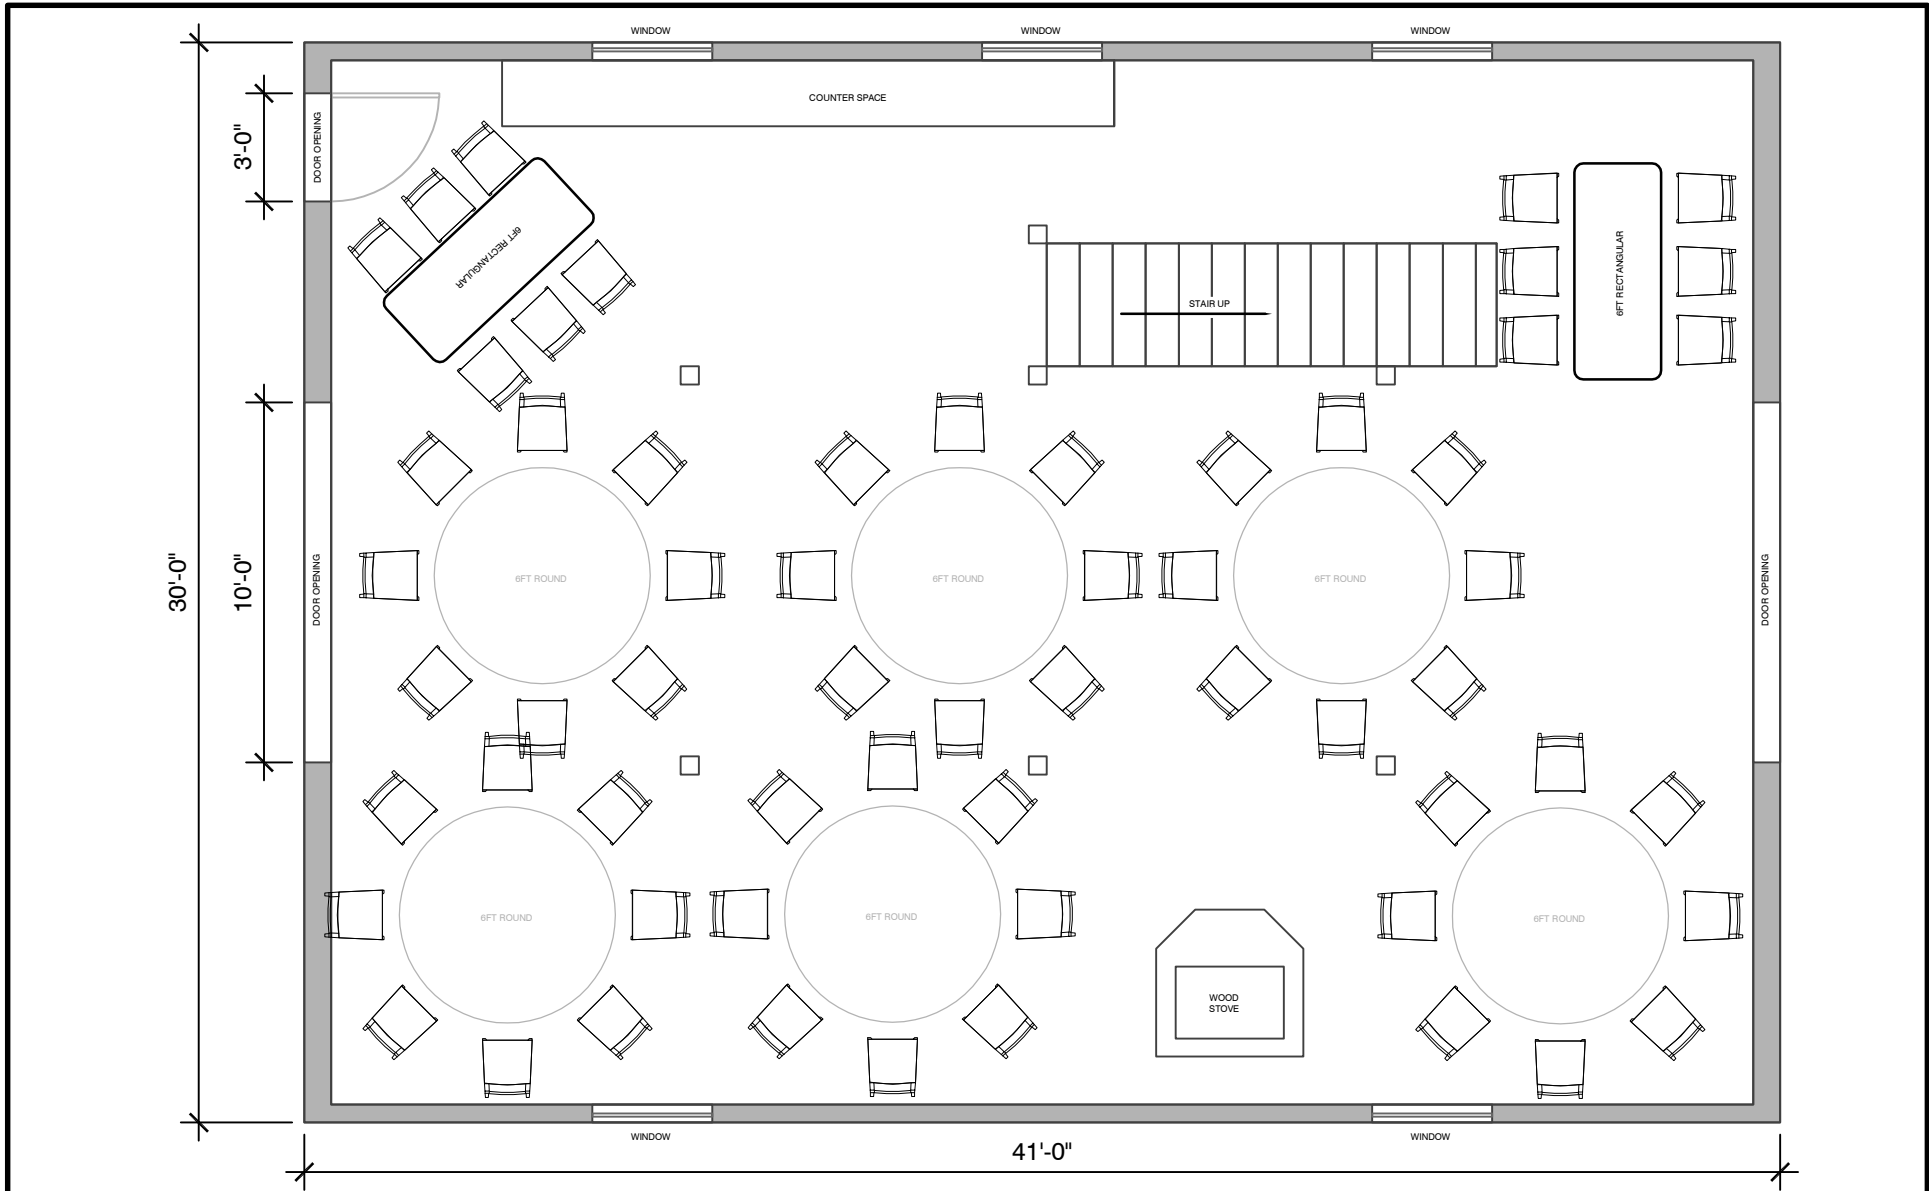


# BARN FLOOR PLAN

SCALE: 3/16" = 1'




Layout 3

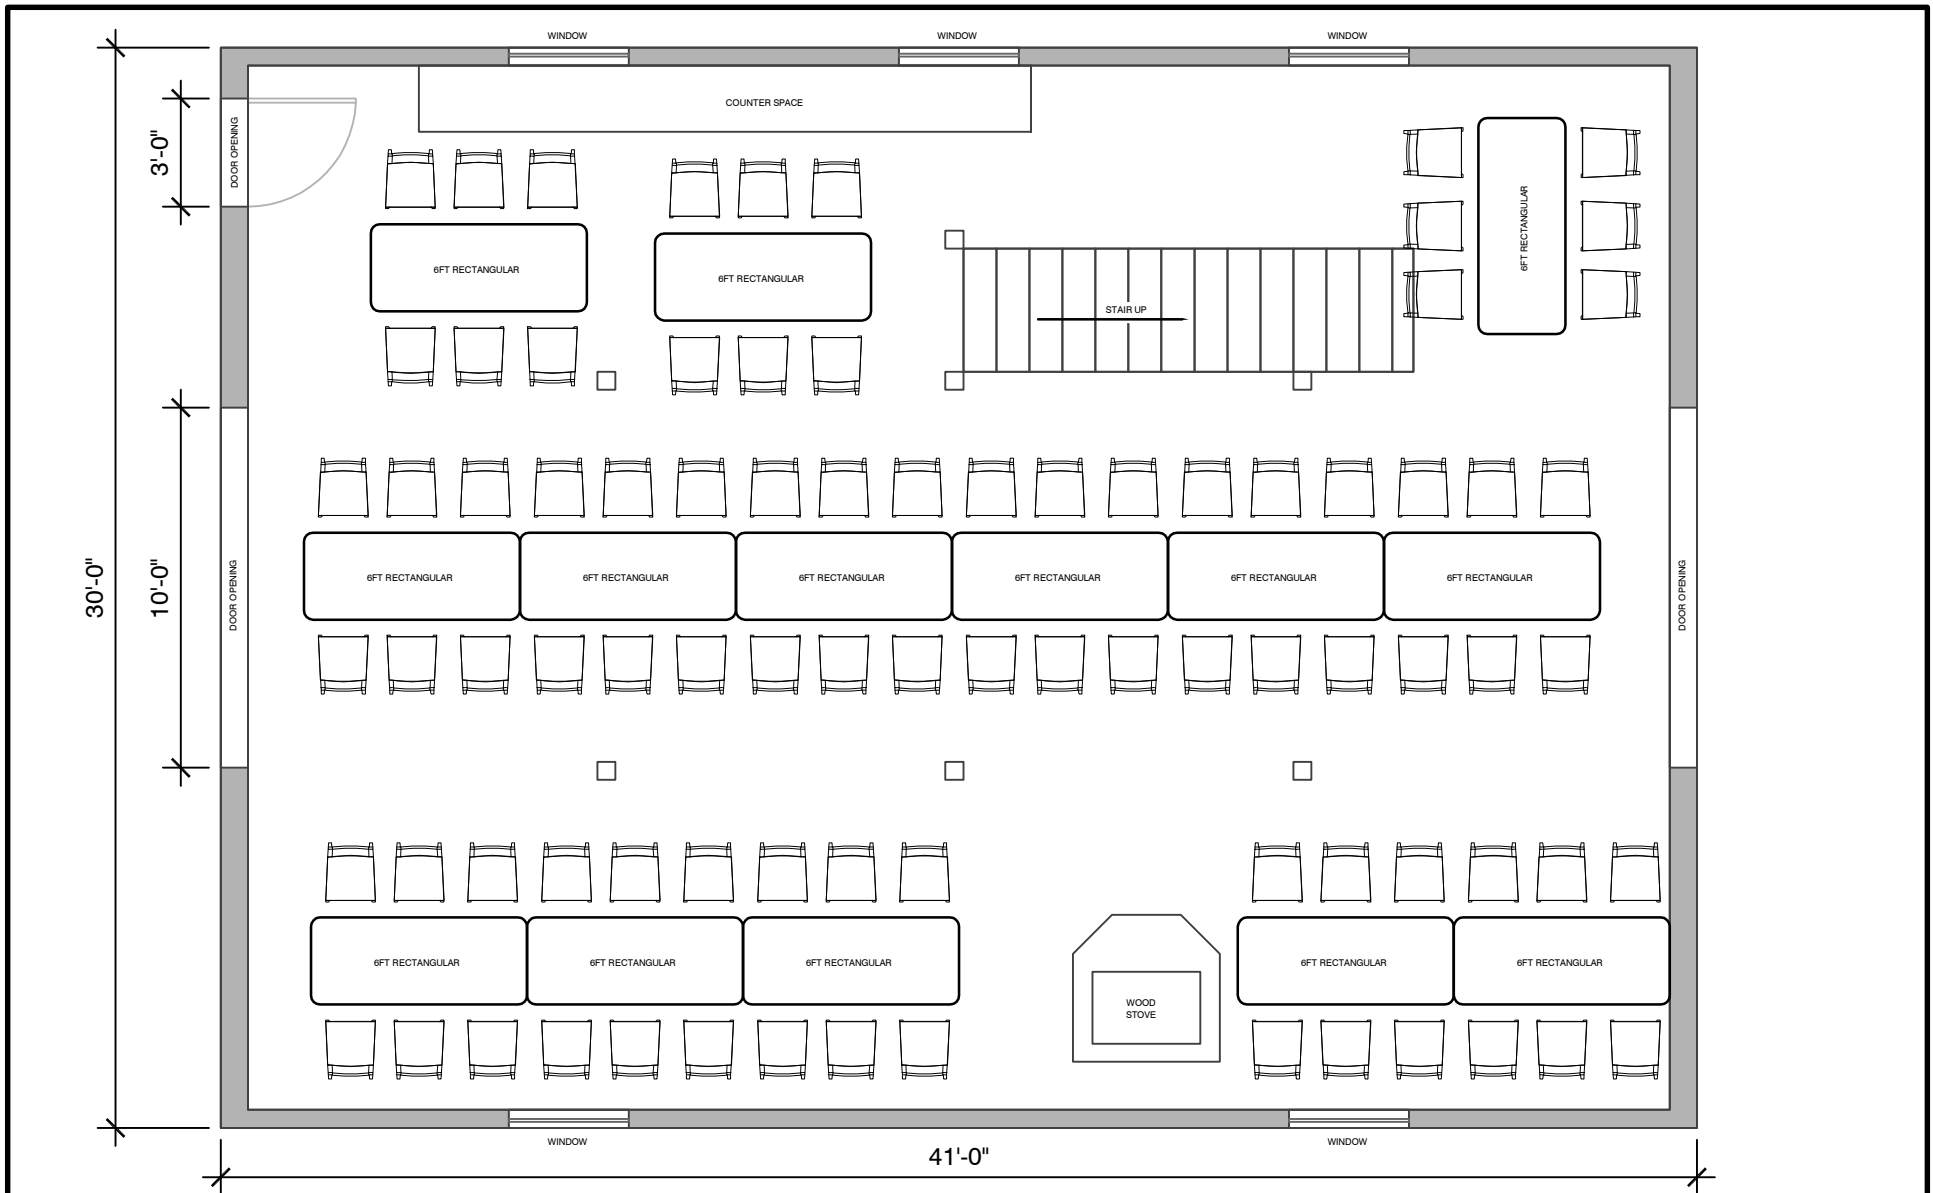


# BARN FLOOR PLAN

SCALE: 3/16" = 1'

 


Layout 4

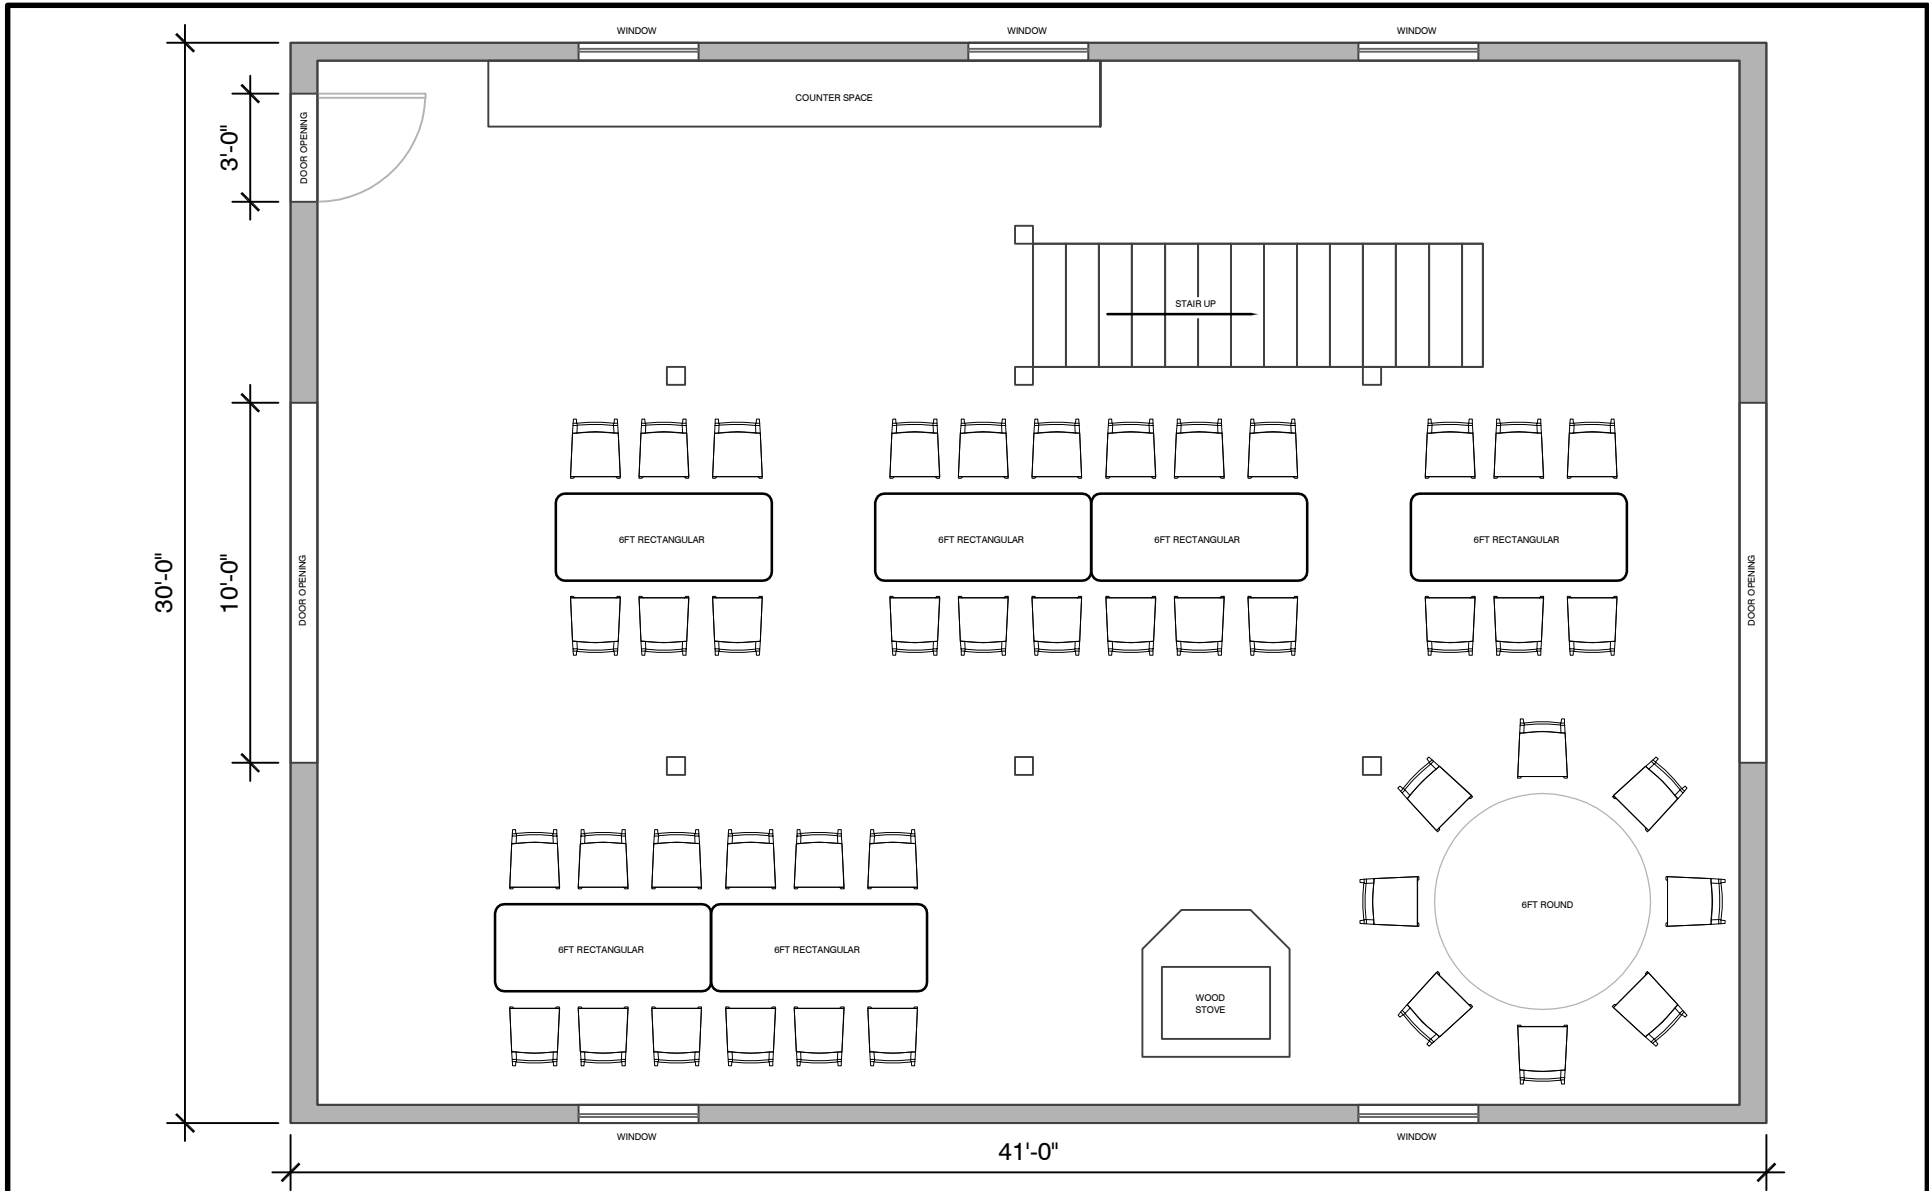


# BARN FLOOR PLAN

SCALE: 3/16" = 1'

 

Layout 5

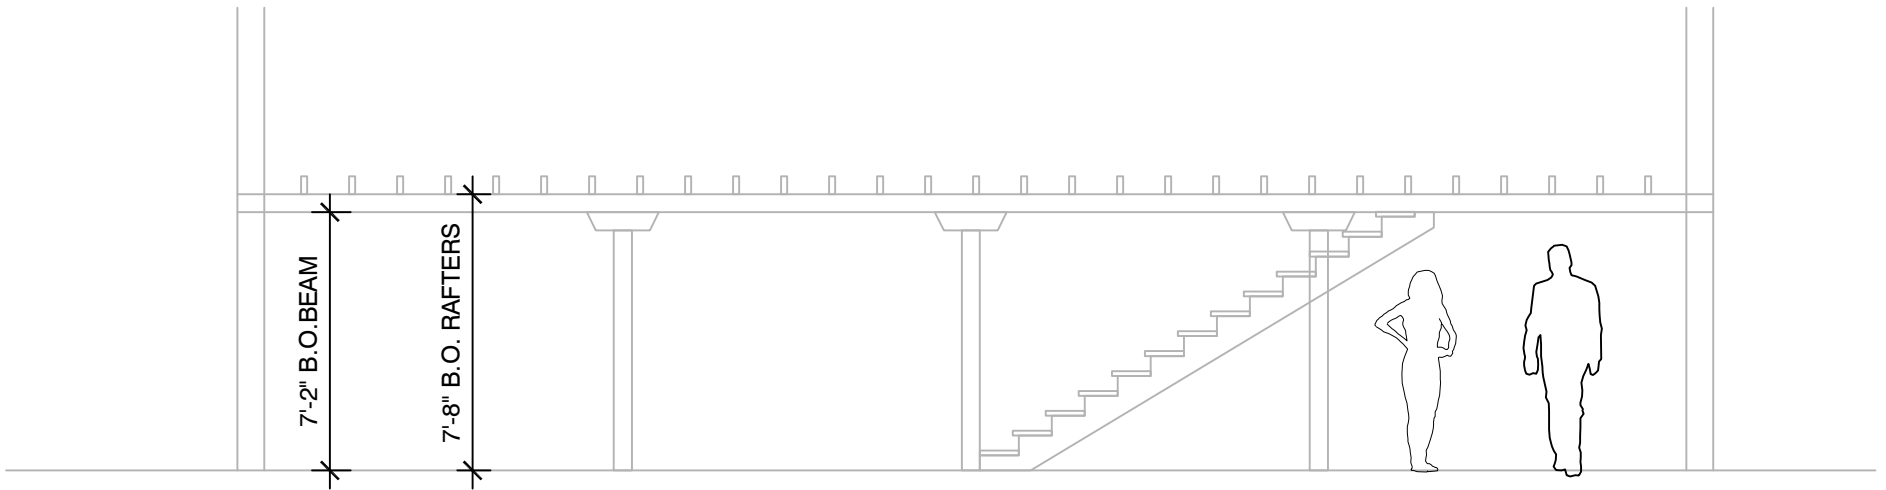

# BUILDING SECTION @ STAIRS

SCALE: 3/16" = 1'



Floor height